
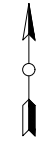
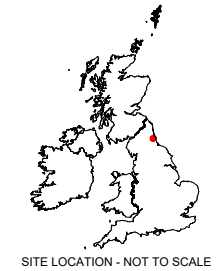
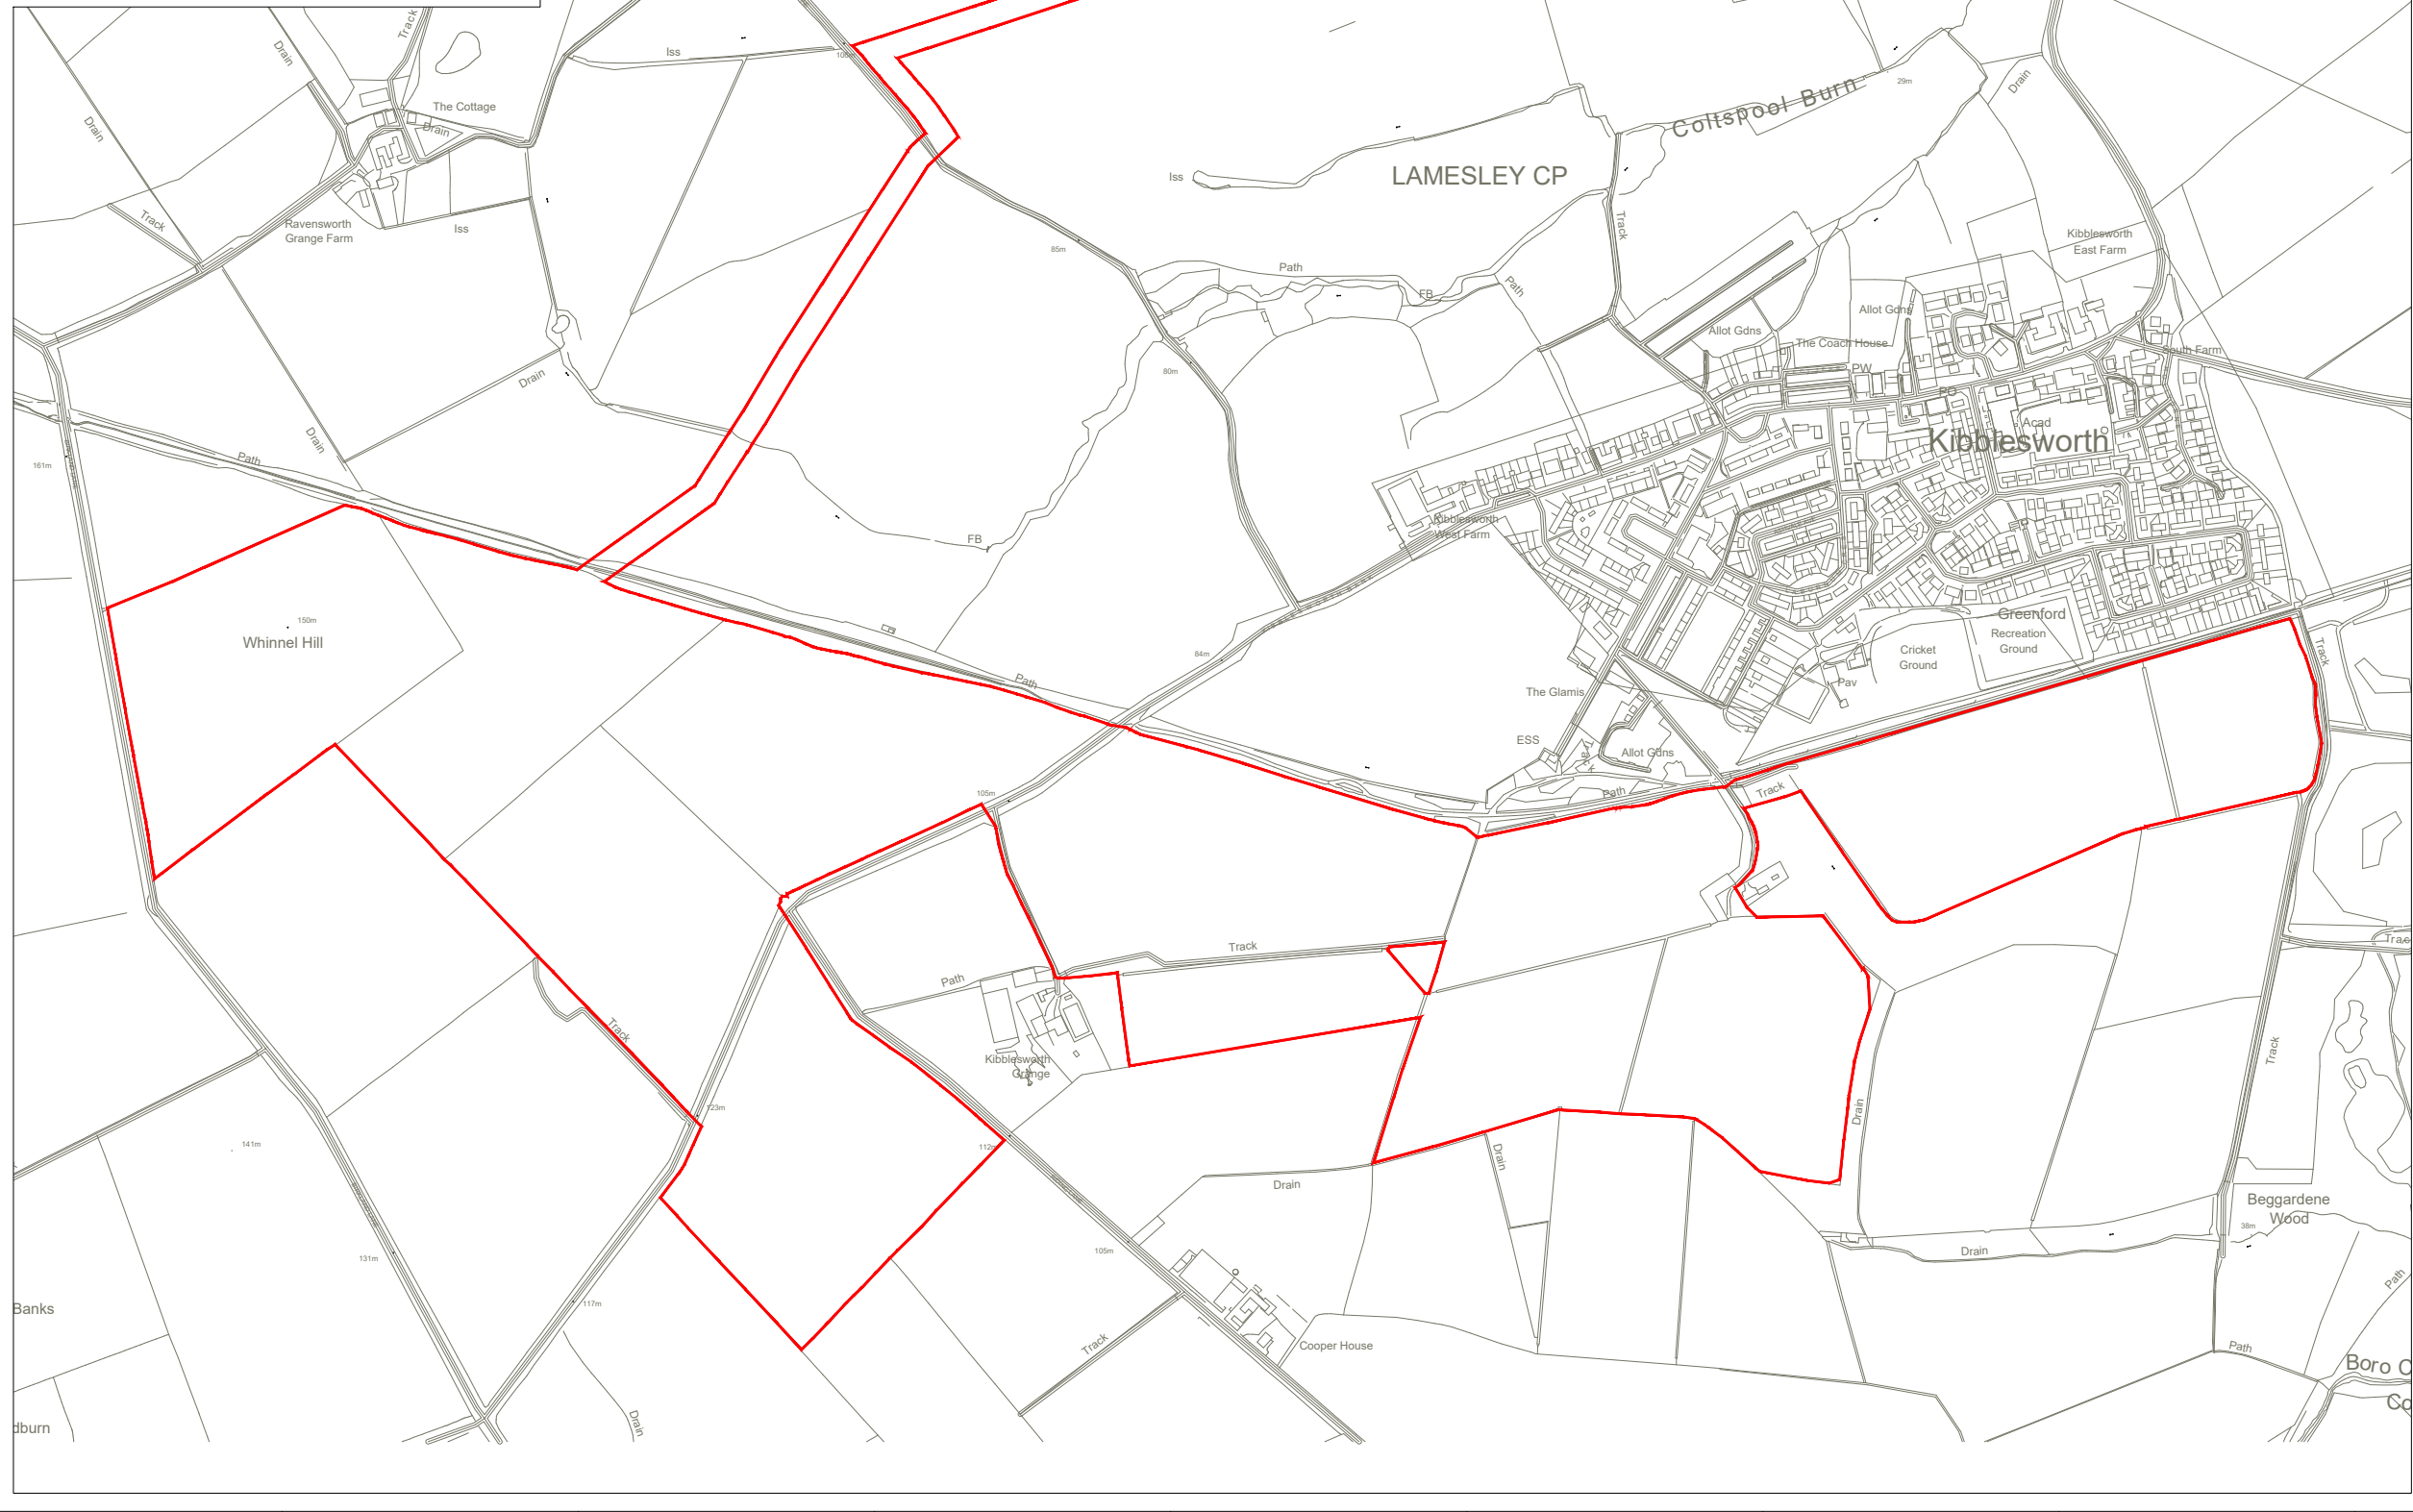


KEY:
 SITE BOUNDARY
 (OUTSIDE OF LINE DENOTES BOUNDARY)

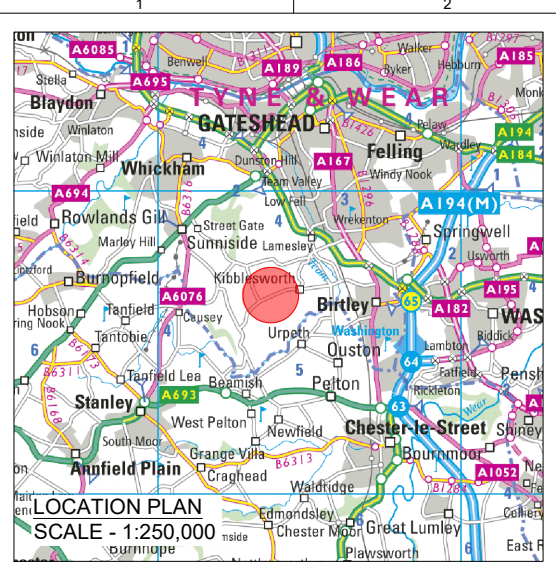

2	FG	NS	JW	2025-01-23	Site boundary update (cable corridor, NE field)
1	FG	JW	NS	2024-11-22	First Issue

ISSUE DRAWN				CHKD	APPD	DATE	REVISION NOTES
PURPOSE				COORDINATES			
PERMITTING				OSGB 1936			
SCALE				DATUM			
1:8,000				@A3			
LAYOUT DRAWING				T-LAYOUT NO			
N/A				N/A			

PROJECT TITLE
COLTSDENE

DRAWING TITLE
**FIGURE 2
SITE LOCATION MAP**

RES DRAWING NUMBER	REV
05334-RES-LAY-DR-PT-002	2

THIS DRAWING IS THE PROPERTY OF RENEWABLE ENERGY SYSTEMS LIMITED AND NO REPRODUCTION MAY BE MADE IN WHOLE OR IN PART WITHOUT PERMISSION



BEAUFORT COURT,
EGG FARM LANE,
KINGS LANGLEY,
HERTS WD4 8LR, UK
TEL +44 (0) 1923 299200
WWW.RES-GROUP.COM